


DO NOT SCALE. WORK TO FIGURED DIMENSIONS ONLY.
 ALL EXISTING DIMENSIONS TO BE CHECKED ON SITE.
 DRAWN ON AUTOCAD R2004 AT DEADY GAHAN ARCHITECTS LTD
 LAYERS ON THIS DRAWING COMPLY WITH BS 1192: PART 5

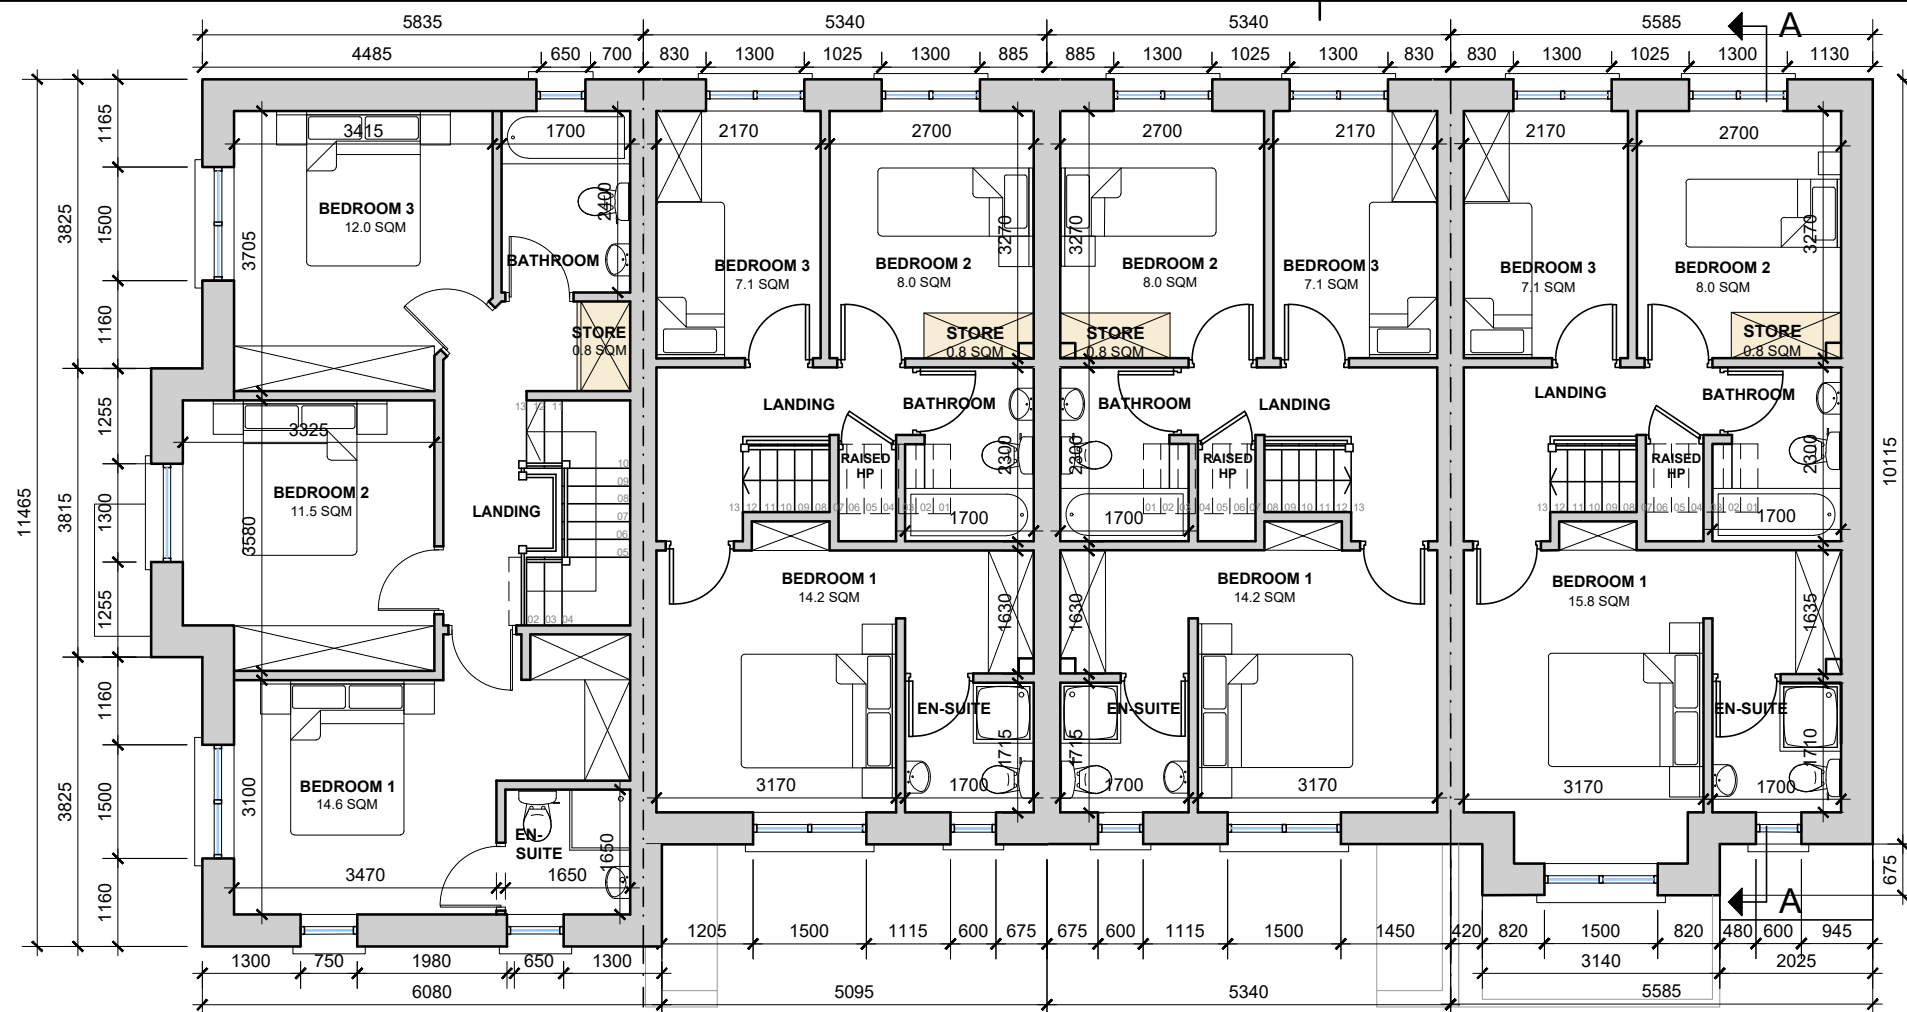

FIRST FLOOR PLAN

SCALE 1:100


- Unit Type A
Storage Area: 6.2 sq.m.
- Unit Type B
Storage Area: 4.2 sq.m.
- Unit Type C
Storage Area: 4.2 sq.m.

A AREA: 115.3 SQ.M.
1241 SQ.FT.

C AREA: 90.8 SQ.M.
977 SQ.FT.


Cm AREA: 90.8 SQ.M.
977 SQ.FT.

Bm AREA: 95.7 SQ.M.
1030 SQ.FT.

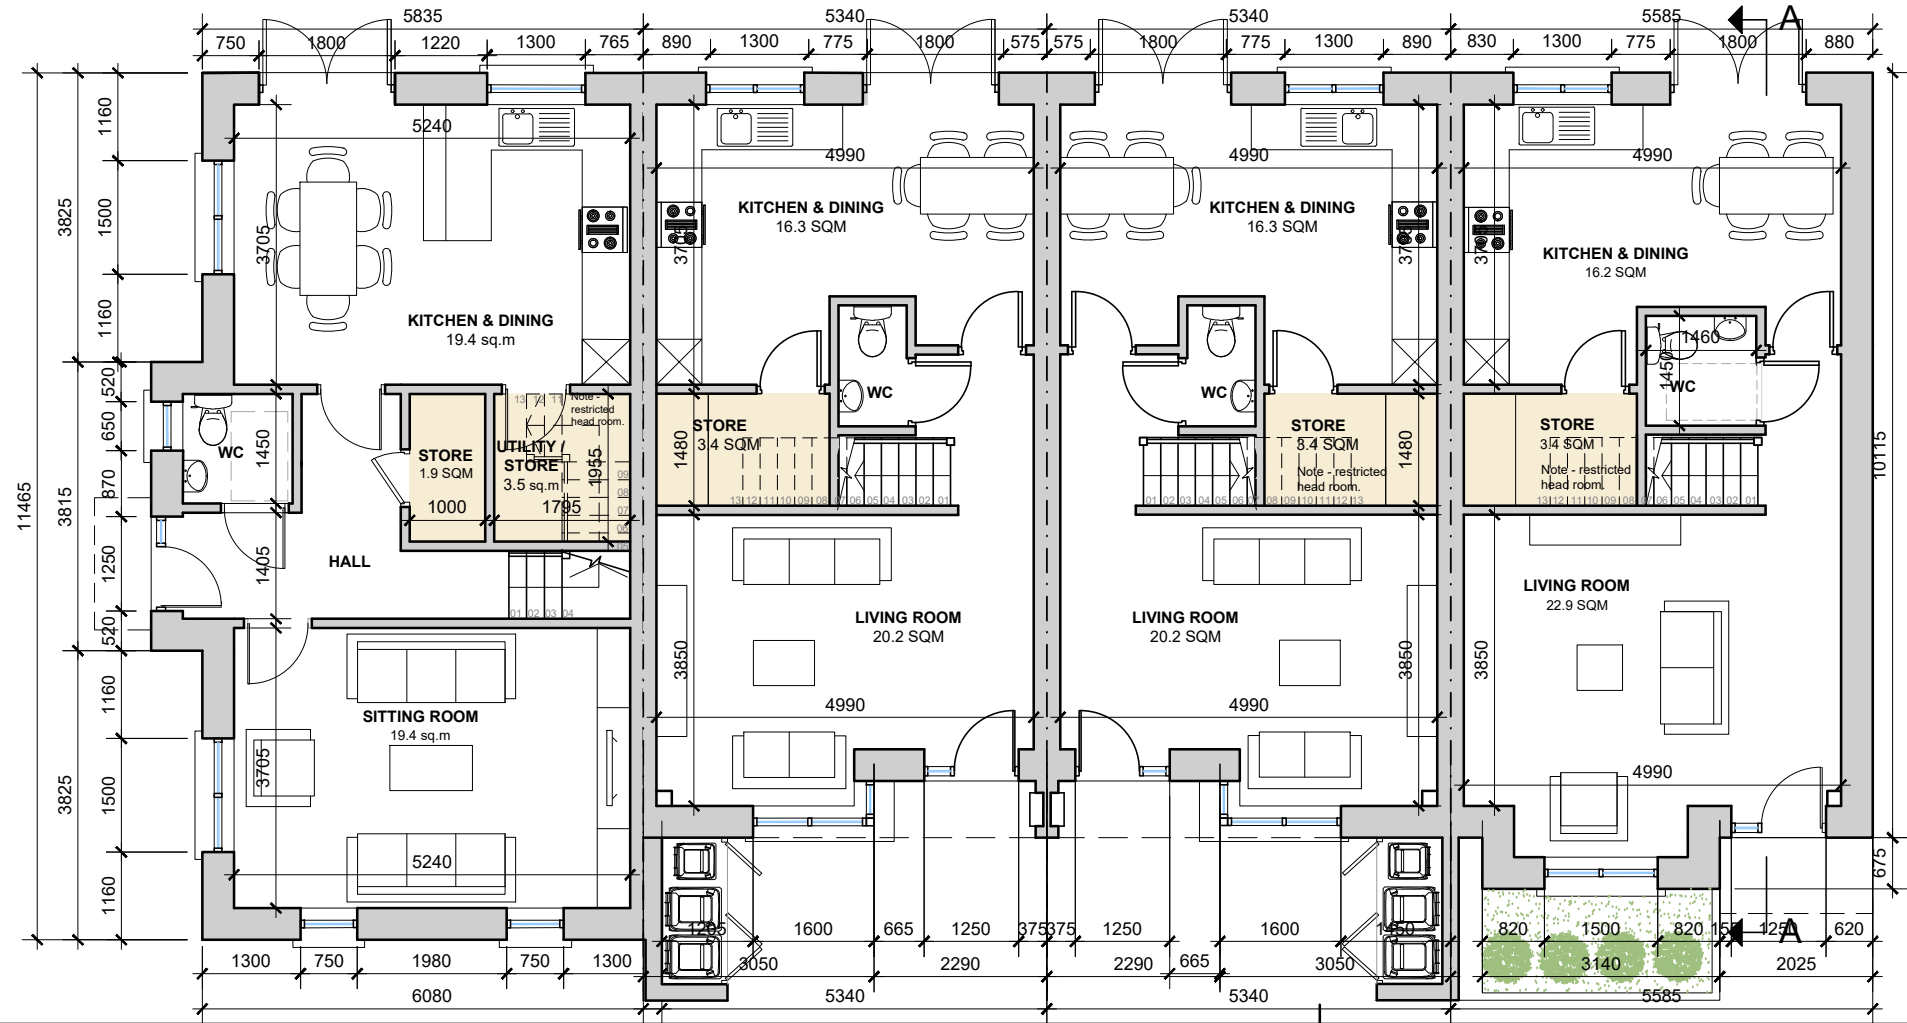

GROUND FLOOR PLAN


SCALE 1:100

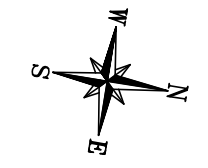

FINISH FLOOR LEVEL:
+3.83m

NOTE: (m) REFERS TO MIRRORED VERSION OF UNIT

date	rev	name	chk	note
29.06.2020	P1	AV	EJG	ISSUE FOR PLANNING

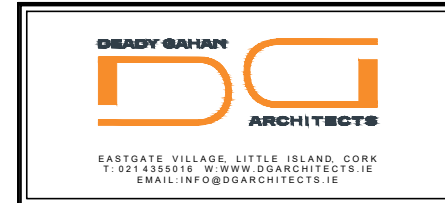

Project
 PROPOSED RESIDENTIAL DEVELOPMENT
 AT THE BOATYARD,
 CARRIGALINE, CO.CORK

Drawing title HOUSE TYPE A - C - Cm - Bm GROUND FLOOR AND FIRST FLOOR PLANS			
Scale 1:100 @ A3	Drawn AV	Checked EJG	Date 16.04.2020
Project No. 19082	Dwg. No. 19082/P10101	Revision P1	
Information / Comments			Tender
Planning			Construction