





FRONT ELEVATION
 SCALE 1:100

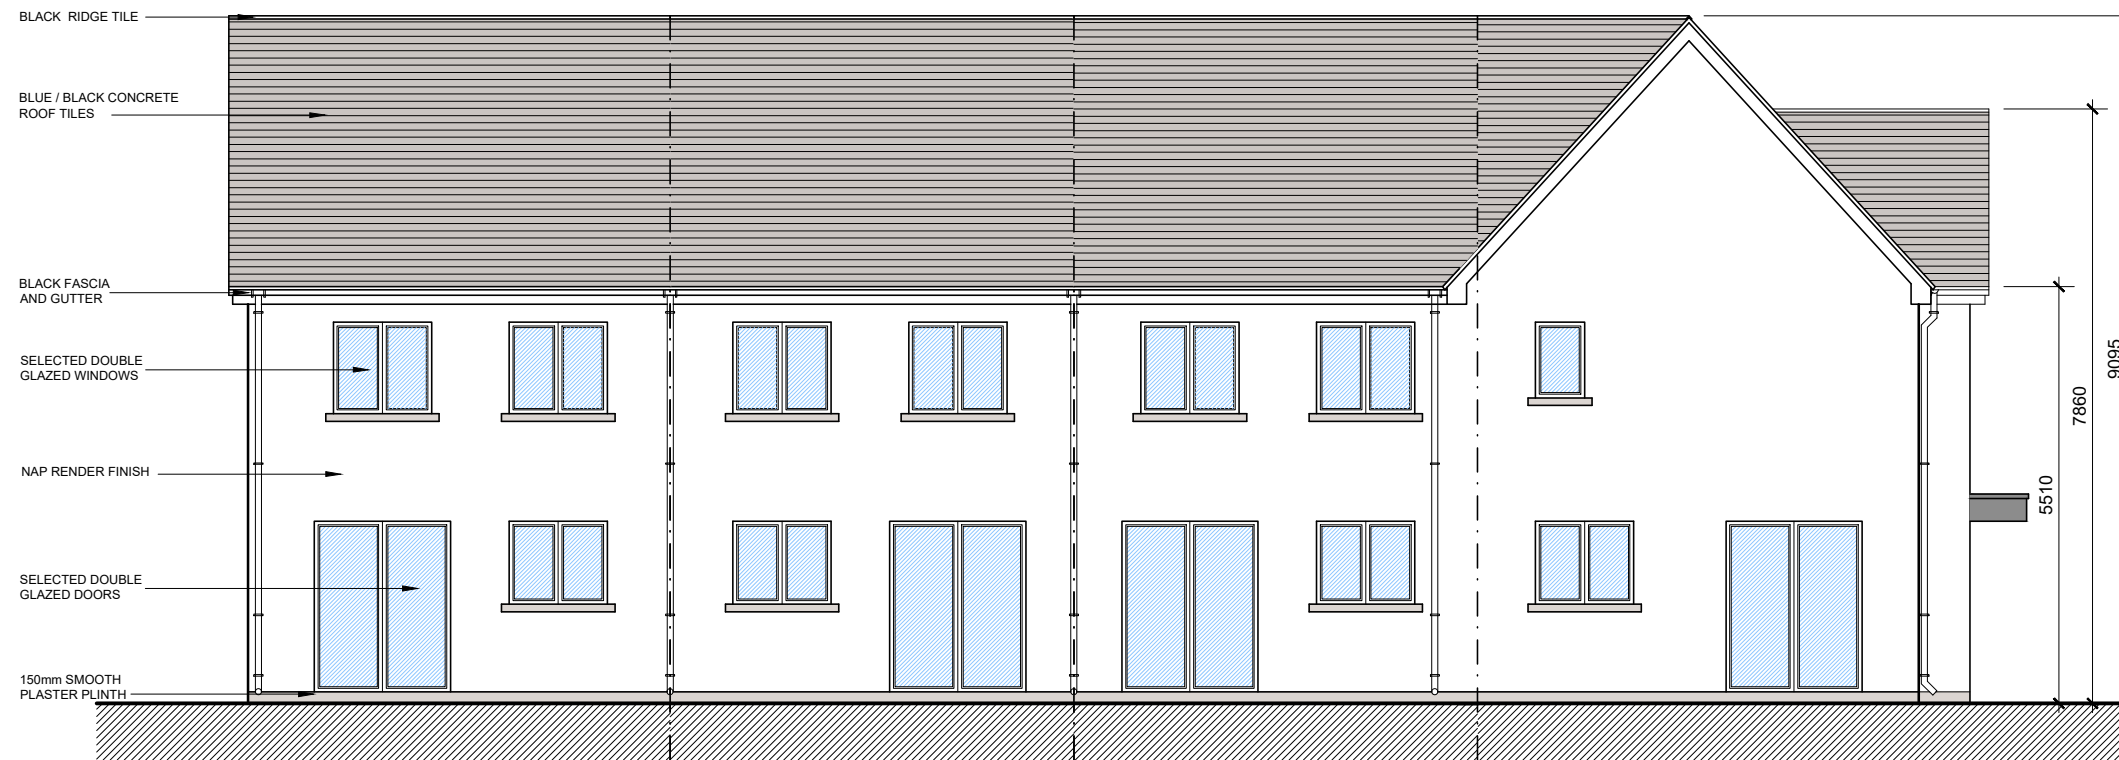

REAR ELEVATION
 SCALE 1:100

date	rev	name	chk	note
29.06.2020	P1	AV	EJG	ISSUE FOR PLANNING

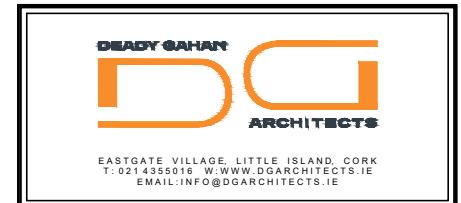

Project
 PROPOSED RESIDENTIAL DEVELOPMENT
 AT THE BOATYARD,
 CARRIGALINE, CO.CORK

Drawing title
 HOUSE TYPE A - C - Cm - Bm
 FRONT AND REAR ELEVATIONS

Scale	Drawn	Checked	Date
1:100 @ A3	AV	EJG	16.04.2020
Project No.	Drg. No.	Revision	
19082	19082/P/0102	P1	

Information / Comments	Tender
<input type="checkbox"/> Planning	<input type="checkbox"/> Construction