



DO NOT SCALE. WORK TO FIGURED DIMENSIONS ONLY.
 ALL EXISTING DIMENSIONS TO BE CHECKED ON SITE.
 DRAWN ON AUTOCAD R2004 AT DEADY GAHAN ARCHITECTS LTD
 LAYERS ON THIS DRAWING COMPLY WITH BS 1192: PART 5

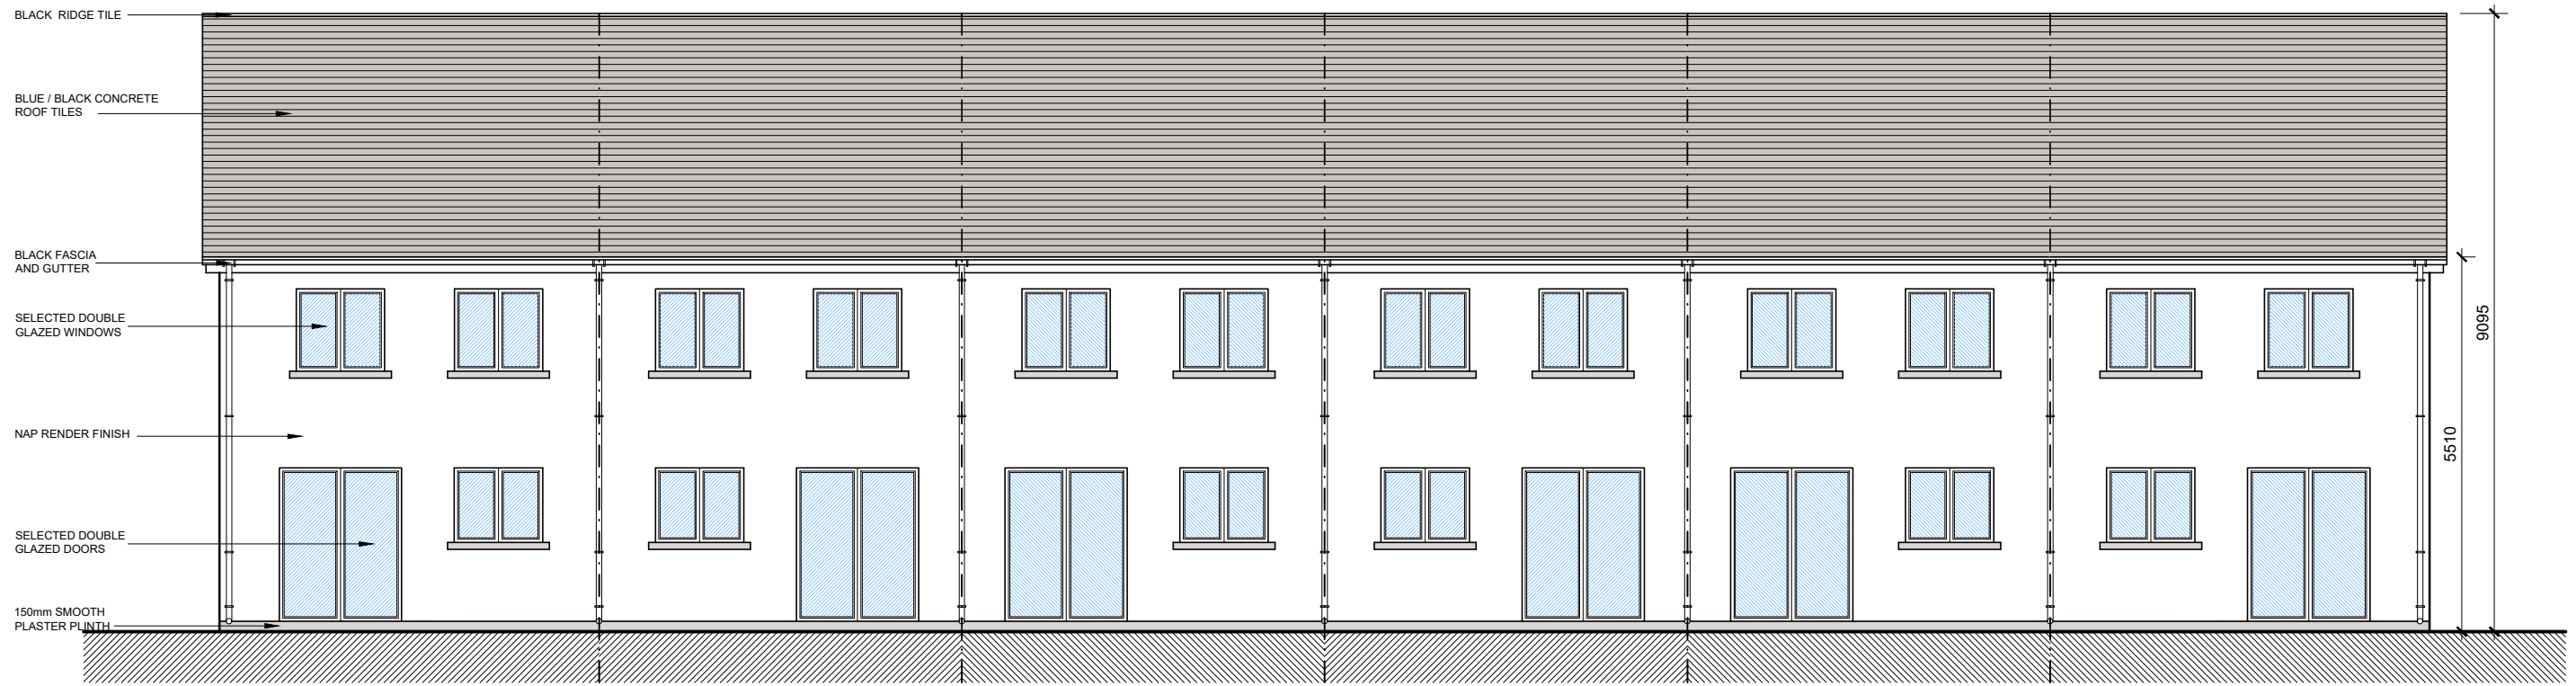

REAR ELEVATION
 SCALE 1:100

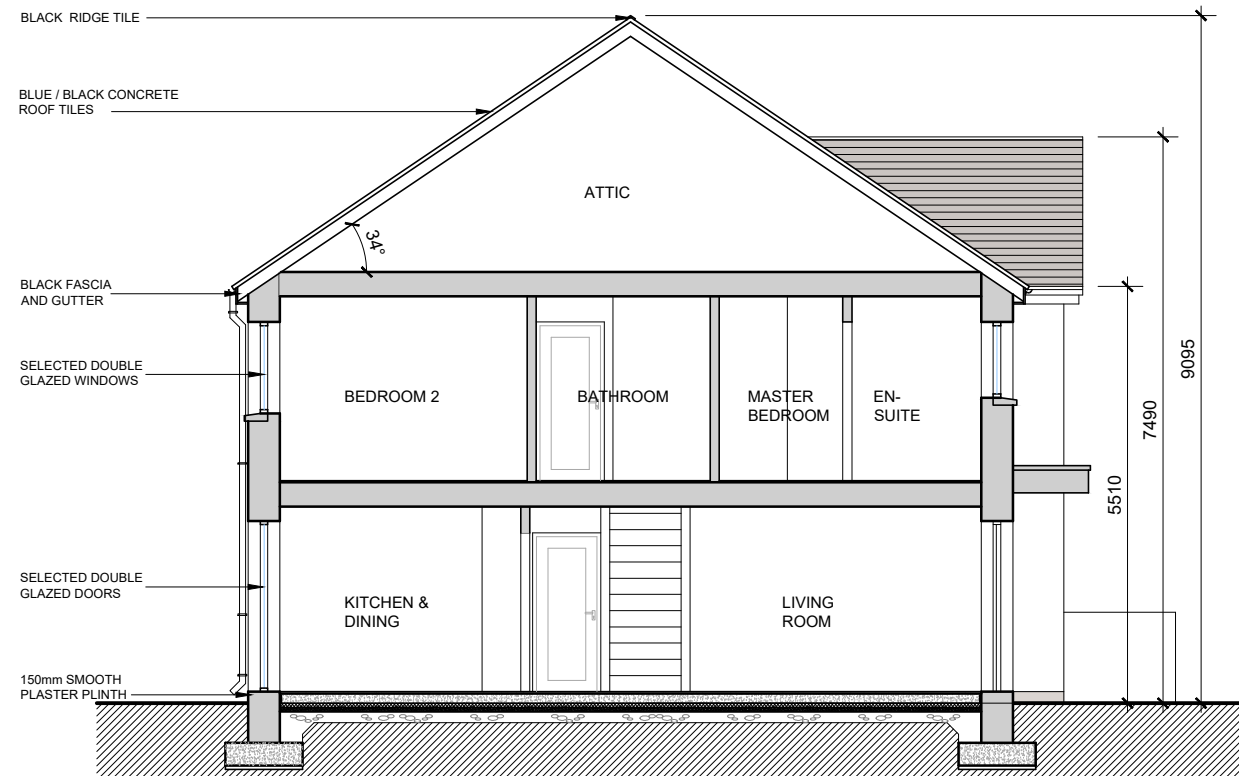

SECTION AA
 SCALE 1:100

date	rev	name	chk	note
29.06.2020	P1	AV	EJG	ISSUE FOR PLANNING

DEADY GAHAN
DG
 ARCHITECTS

EASTGATE VILLAGE, LITTLE ISLAND, CORK
 T: 021 4355018 W: WWW.DGARCHITECTS.IE
 EMAIL: INFO@DGARCHITECTS.IE

Project
 PROPOSED RESIDENTIAL DEVELOPMENT
 AT THE BOATYARD,
 CARRIGALINE, CO.CORK

Drawing title
 HOUSE TYPE B - C - Cm - C - Cm - Bm
 REAR ELEVATION - SECTION AA

Scale	Drawn	Checked	Date
1:100 @ A3	AV	EJG	16.04.2020
Project No.	Drg. No.	Revision	
19082	19082/P/0203	P1	

Information \ Comments	Tender
<input type="checkbox"/> Planning	<input type="checkbox"/> Construction