


DO NOT SCALE. WORK TO FIGURED DIMENSIONS ONLY. ALL EXISTING DIMENSIONS TO BE CHECKED ON SITE. DRAWN ON AUTOCAD R2004 AT DEADY GAHAN ARCHITECTS LTD. LAYERS ON THIS DRAWING COMPLY WITH BS 1192: PART 5

FIRST FLOOR PLAN

SCALE 1:100

- Unit Type B
Storage Area: 4.2 sq.m.
- Unit Type C
Storage Area: 4.2 sq.m.

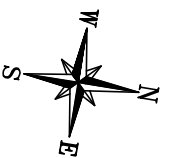

FINISH FLOOR LEVEL:
+3.83m

B AREA: 95.7 SQ.M.
1030 SQ.FT.


C AREA: 90.8 SQ.M.
977 SQ.FT.

Cm AREA: 90.8 SQ.M.
977 SQ.FT.

C AREA: 90.8 SQ.M.
977 SQ.FT.

Cm AREA: 90.8 SQ.M.
977 SQ.FT.

Bm AREA: 95.7 SQ.M.
1030 SQ.FT.

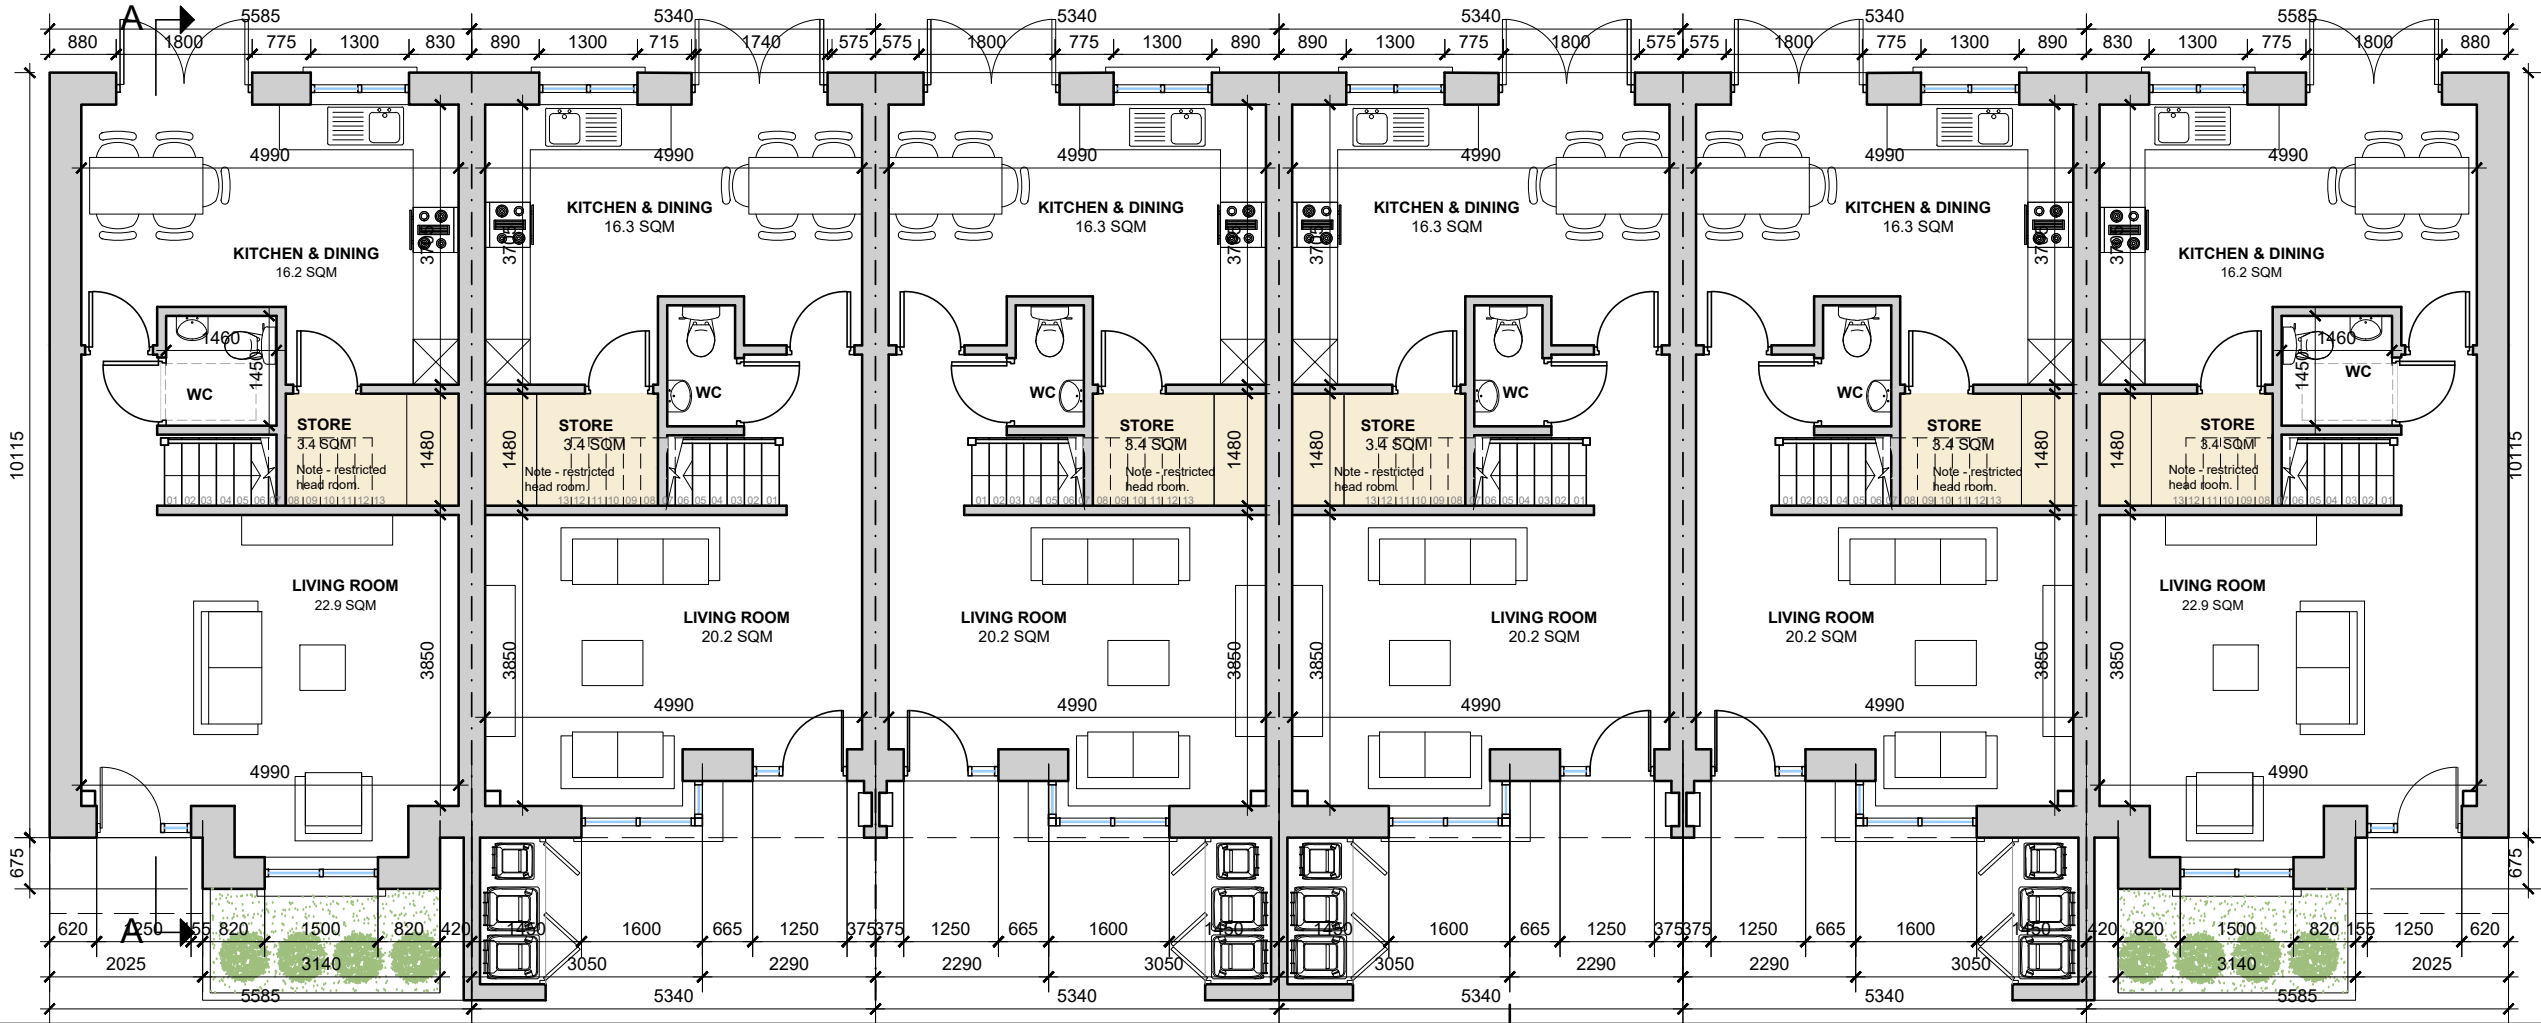


GROUND FLOOR PLAN

SCALE 1:100

NOTE: (m) REFERS TO MIRRORED VERSION OF UNIT

date	rev	name	chk	note
29.06.2020	P1	AV	EJG	ISSUE FOR PLANNING

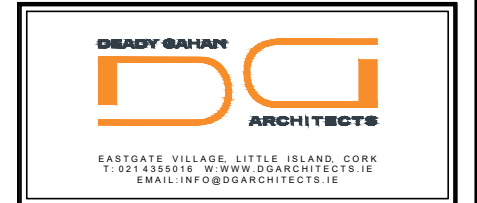

Project
PROPOSED RESIDENTIAL DEVELOPMENT
AT THE BOATYARD,
CARRIGALINE, CO.CORK

Drawing title HOUSE TYPE B - C - Cm - C - Cm - Bm GROUND FLOOR AND FIRST FLOOR PLANS			
Scale 1:100 @ A3	Drawn AV	Checked EJG	Date 16.04.2020
Project No. 19082	Drw. No. 19082/P/0201	Revision P1	
Information / Comments		Tender	
Planning		Construction	