



DO NOT SCALE. WORK TO FIGURED DIMENSIONS ONLY.  
 ALL EXISTING DIMENSIONS TO BE CHECKED ON SITE.  
 DRAWN ON AUTOCAD R2004 AT DEADY GAHAN ARCHITECTS LTD  
 LAYERS ON THIS DRAWING COMPLY WITH BS 1192: PART 5



**FRONT ELEVATION**  
 SCALE 1:100

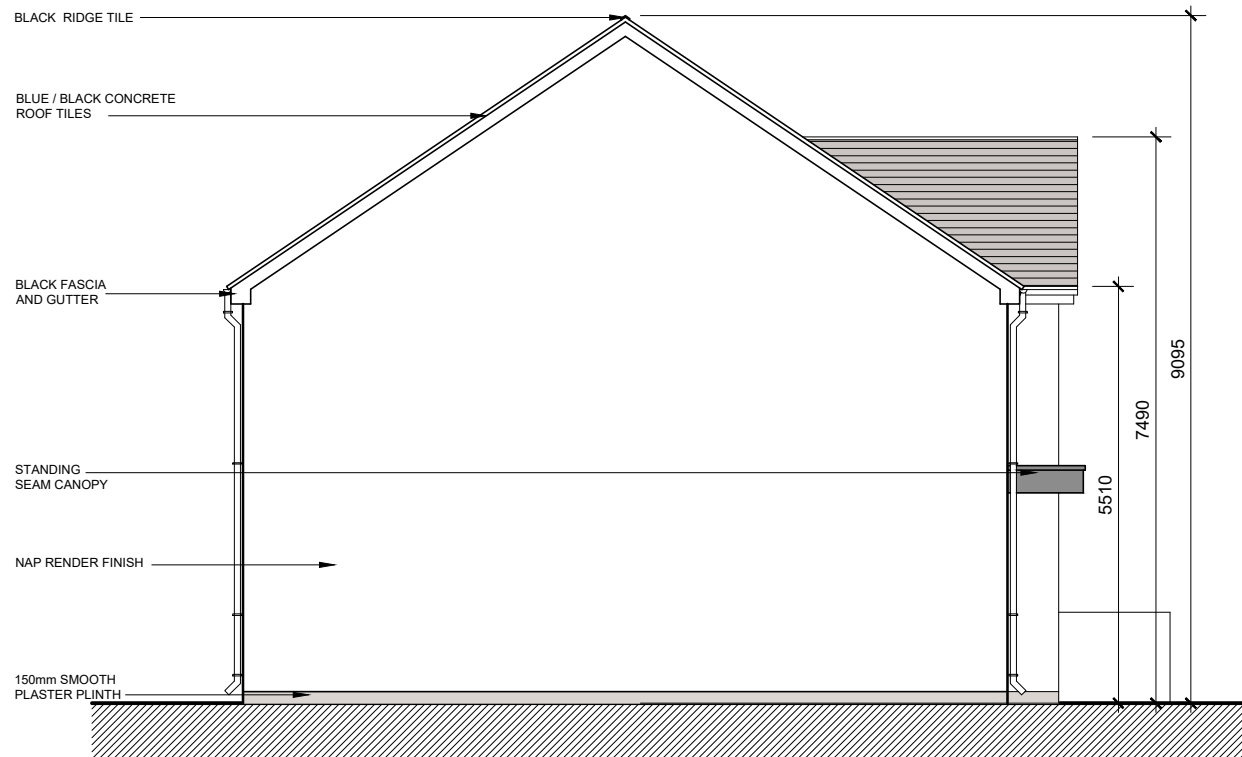


**SIDE ELEVATION**  
 SCALE 1:100

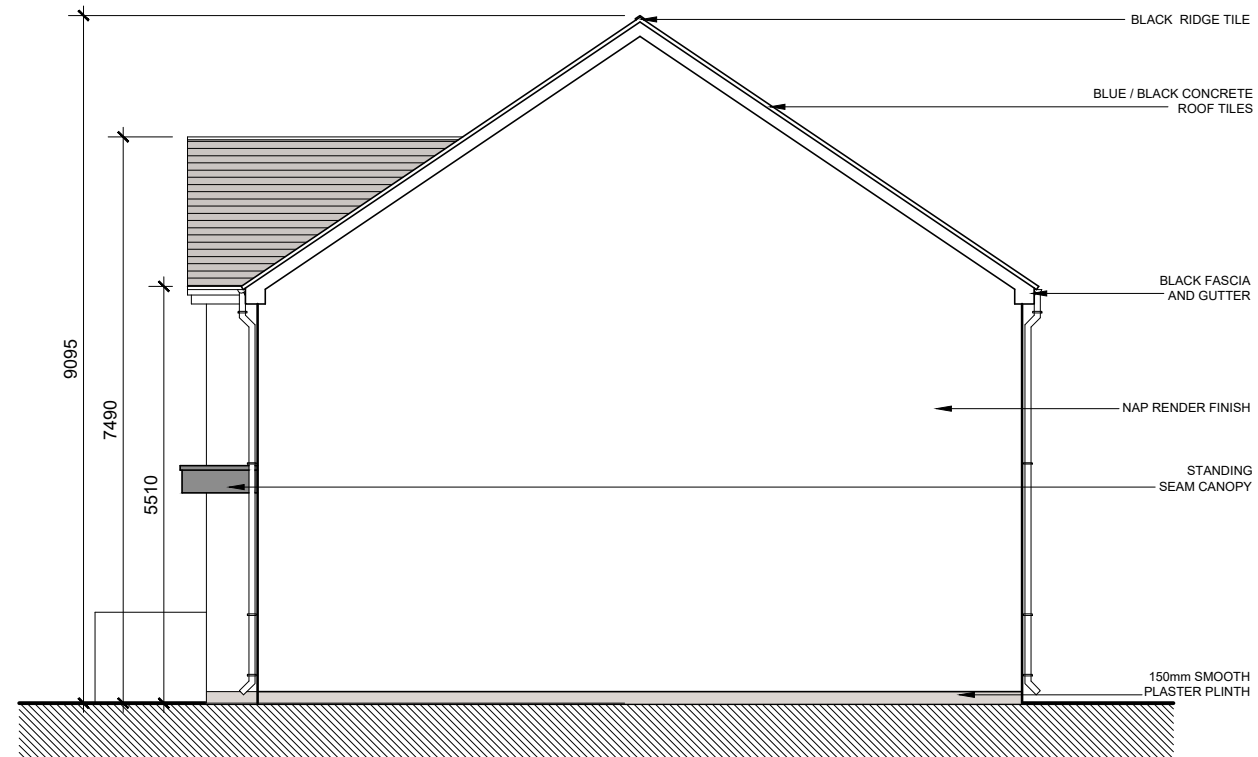

**SIDE ELEVATION**  
 SCALE 1:100

| date       | rev | name | chk | note               |
|------------|-----|------|-----|--------------------|
| 29.06.2020 | P1  | AV   | EJG | ISSUE FOR PLANNING |

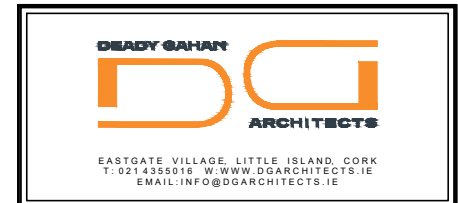

Project  
 PROPOSED RESIDENTIAL DEVELOPMENT  
 AT THE BOATYARD,  
 CARRIGALINE, CO.CORK

Drawing title  
 HOUSE TYPE B - C - Cm - C - Cm - Bm  
 FRONT AND SIDE ELEVATIONS

|                      |                          |                |                    |
|----------------------|--------------------------|----------------|--------------------|
| Scale<br>1:100 @ A3  | Drawn<br>AV              | Checked<br>EJG | Date<br>16.04.2020 |
| Project No.<br>19082 | Dwg. No.<br>19082/P/0202 | Revision<br>P1 |                    |

|   |                                       |
|---|---------------------------------------|
| <input type="checkbox"/> Information \ Comments | <input type="checkbox"/> Tender       |
| <input checked="" type="checkbox"/> Planning    | <input type="checkbox"/> Construction |