


Ground Floor Plan
Scale 1:50

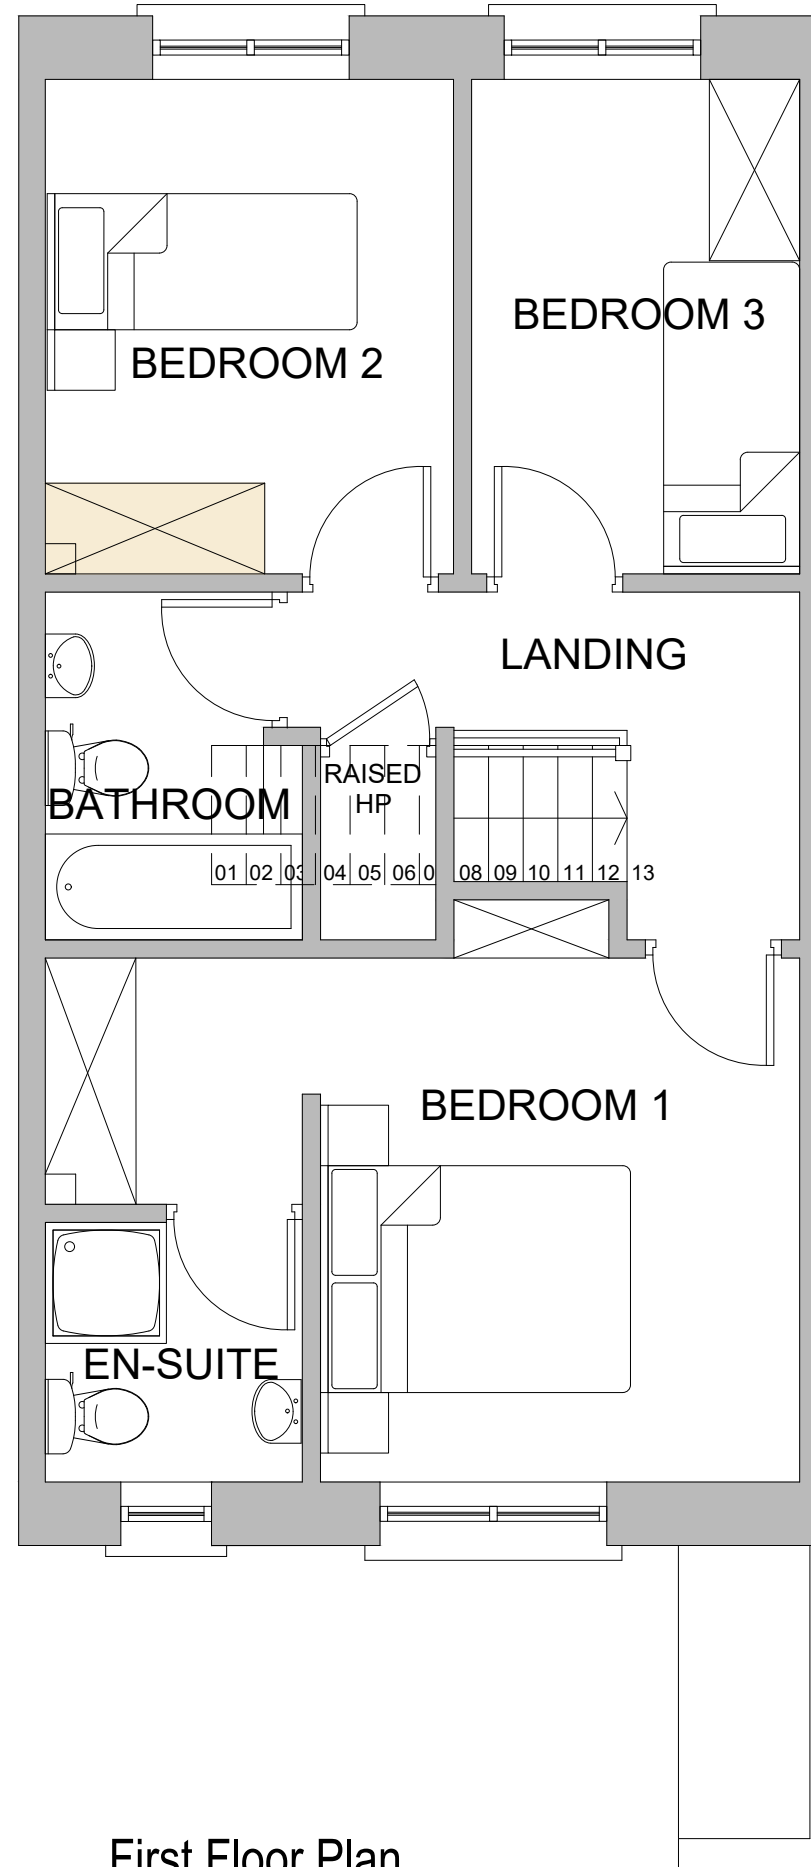

First Floor Plan
Scale 1:50

Rev	Sts	Description	Date
P01	S2	Issued for Information	24.08.23

MMOS The Chapel, Blackrock House, Blackrock Road, Cork, T12 KRK7
 MURPHY MATSON O'SULLIVAN CONSULTING CIVIL & STRUCTURAL ENGINEERS Tel: 353 21 4317608

PROJECT Proposed Residential Development, The Boatyard, Carrigaline, Cork		
CLIENT Citidwell		
TITLE House Cm-C Ground Floor Plan - First Floor Plan		
DRAWN BY DH	CHECKED BY TOC	APPROVED BY PM
SCALE 1:50		PROJECT NUMBER 22234
DOCUMENT REFERENCE 22234-MMS-ZZ-ZZ-DR-A-2200		STATUS S2
PROJECT-ORIGINATOR-ZONE-LEVEL-TYPE-DICIPLINE-NUMBER		REV: P01