



DO NOT SCALE. WORK TO FIGURED DIMENSIONS ONLY.
 ALL EXISTING DIMENSIONS TO BE CHECKED ON SITE.
 DRAWN ON AUTOCAD R2004 AT DEADY GAHAN ARCHITECTS LTD
 LAYERS ON THIS DRAWING COMPLY WITH BS 1192: PART 5

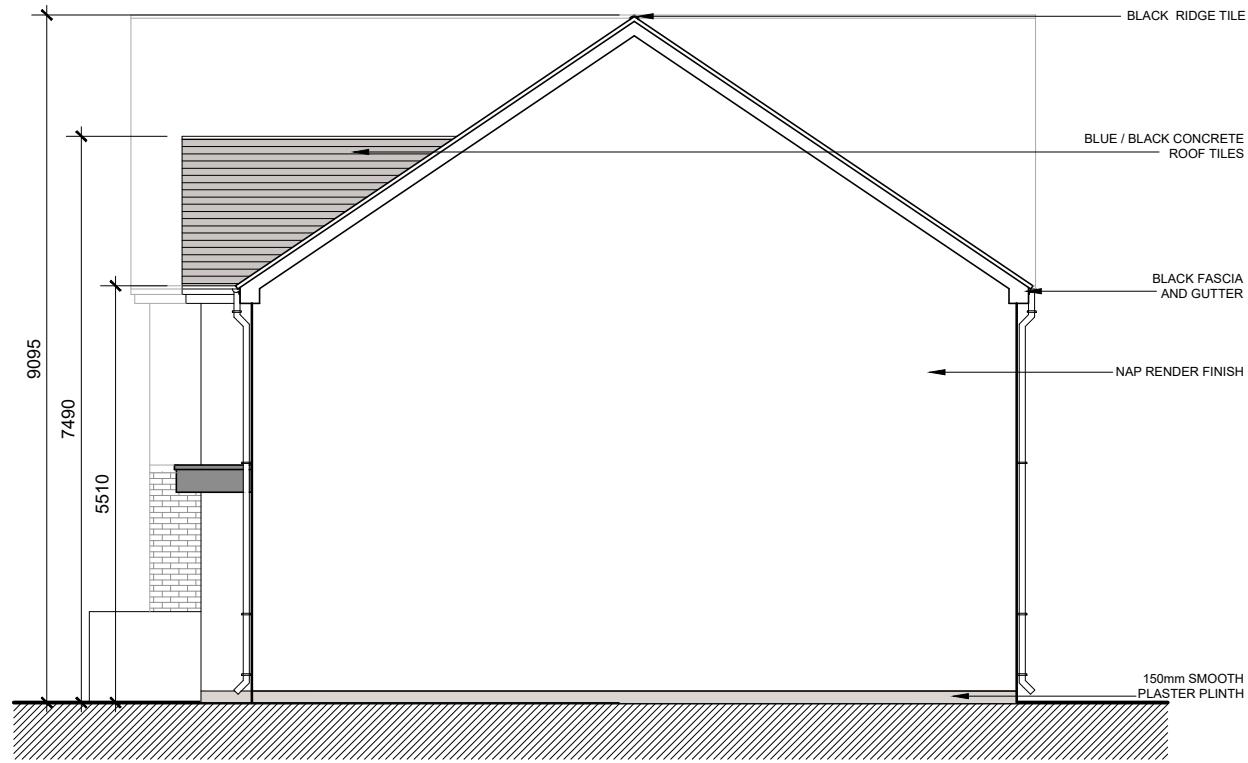

SIDE ELEVATION
 SCALE 1:100




SIDE ELEVATION
 SCALE 1:100

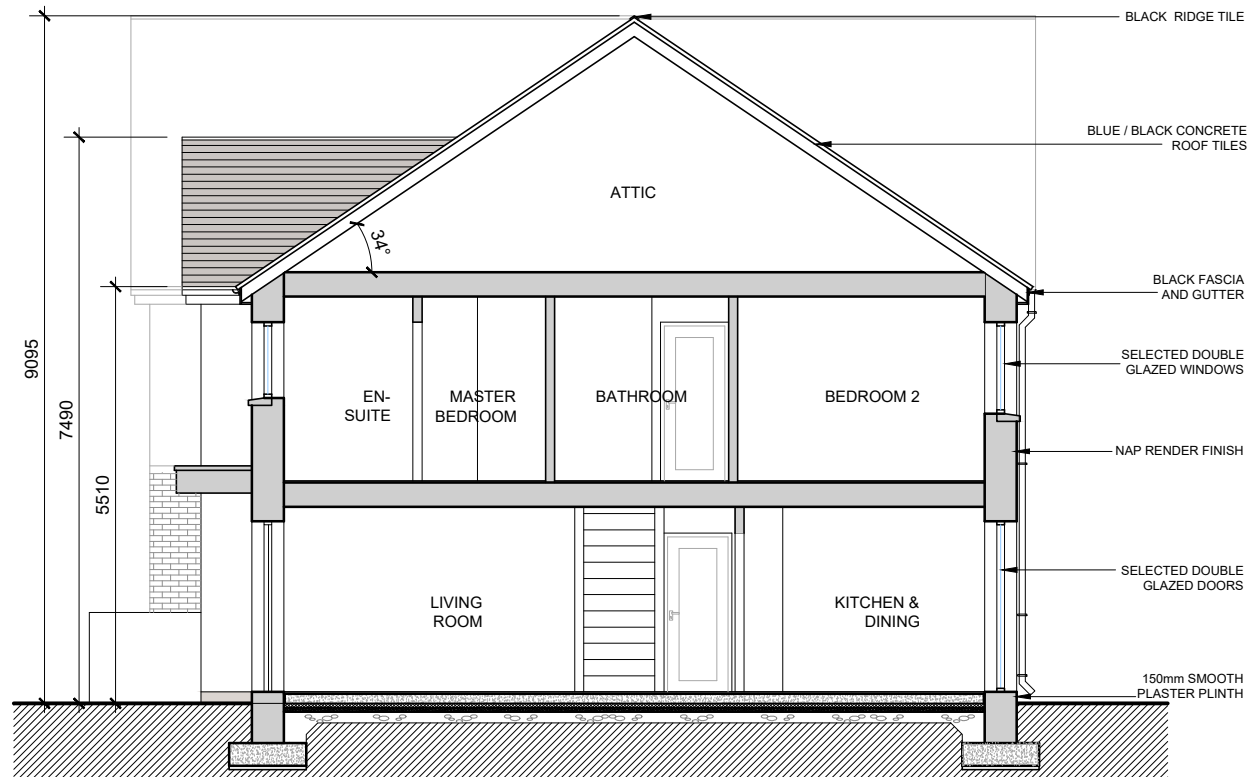

SECTION AA
 SCALE 1:100

date	rev	name	chk	note
29.06.2020	P1	AV	EJG	ISSUE FOR PLANNING

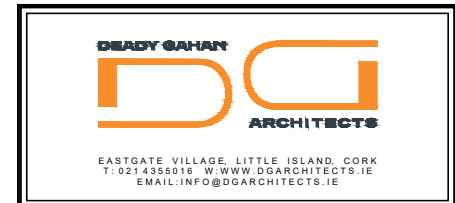

Project
 PROPOSED RESIDENTIAL DEVELOPMENT
 AT THE BOATYARD,
 CARRIGALINE, CO.CORK

Drawing title
 HOUSE TYPE A - C - Cm - Bm
 SIDE ELEVATIONS - SECTION AA

Scale 1:100 @ A3	Drawn AV	Checked EJG	Date 16.04.2020
Project No. 19082	Drg. No. 19082/P/0103	Revision P1	

<input type="checkbox"/> Information \ Comments	<input type="checkbox"/> Tender
<input checked="" type="checkbox"/> Planning	<input type="checkbox"/> Construction